


GROUND FLOOR PLAN

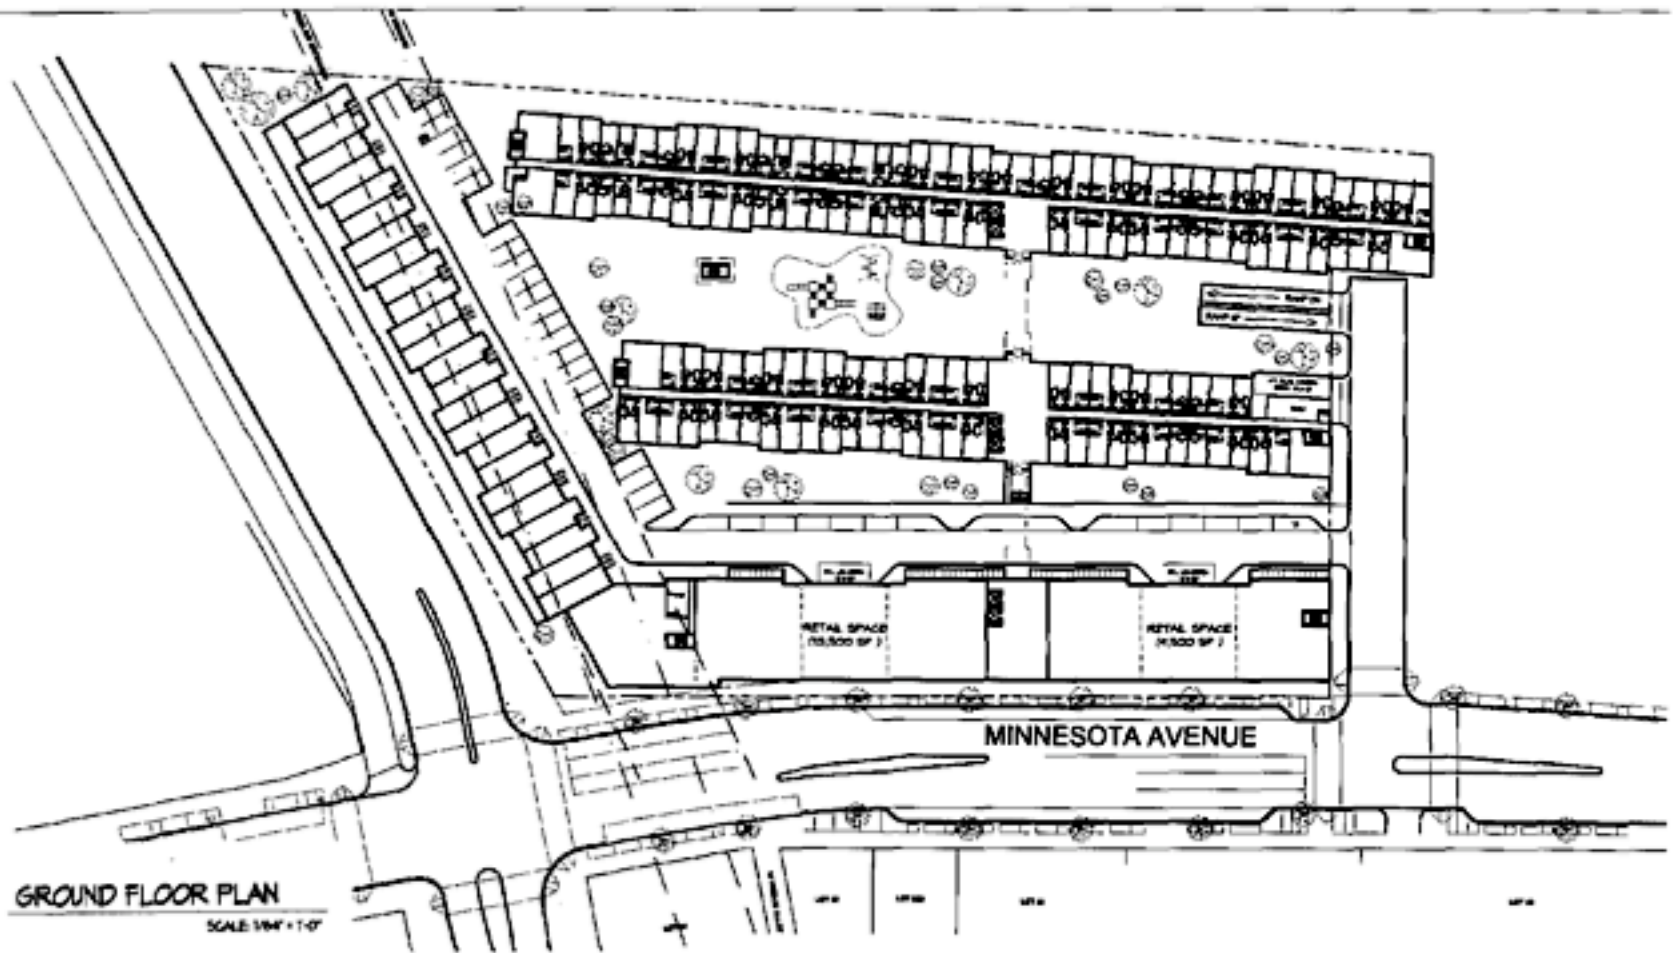

GROUND FLOOR PLAN
SCALE 1/4" = 1'-0"

DONATELLI
DEVELOPMENT

BLUE SKYE
DEVELOPMENT
L.S.D.B.E.