


# GROUND FLOOR PLAN

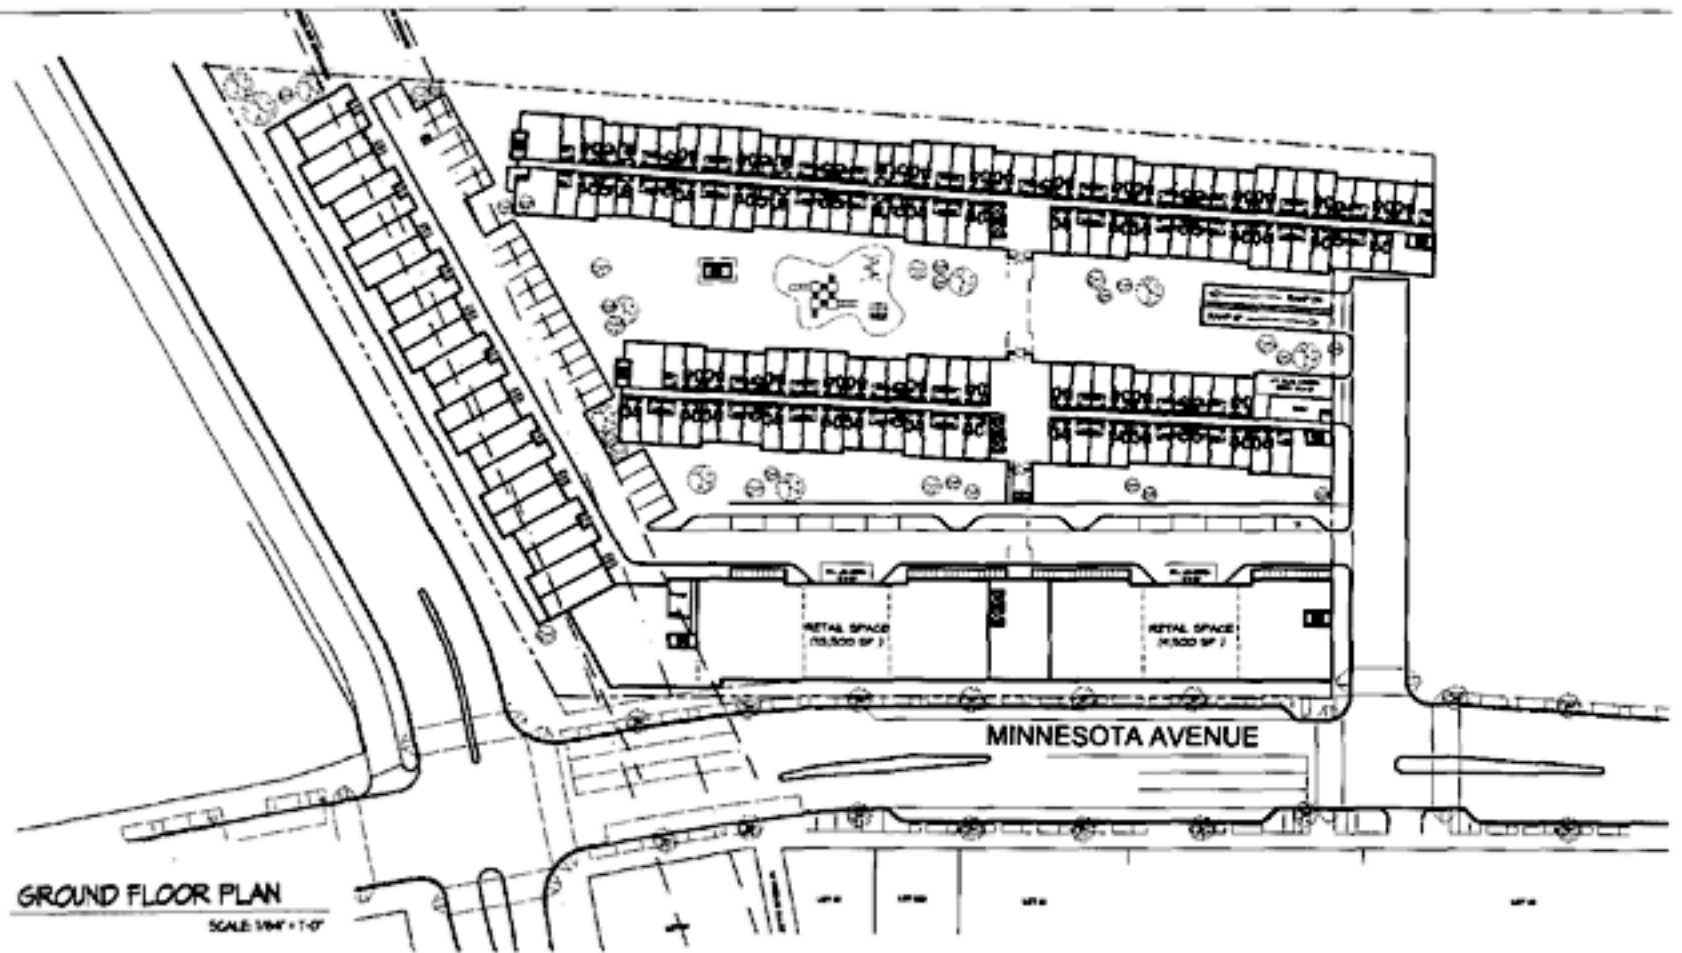

GROUND FLOOR PLAN  
SCALE 1/4" = 1'-0"

**DONATELLI**  
DEVELOPMENT

**BLUE SKYE**  
**DEVELOPMENT**  
L.S.D.B.E.